



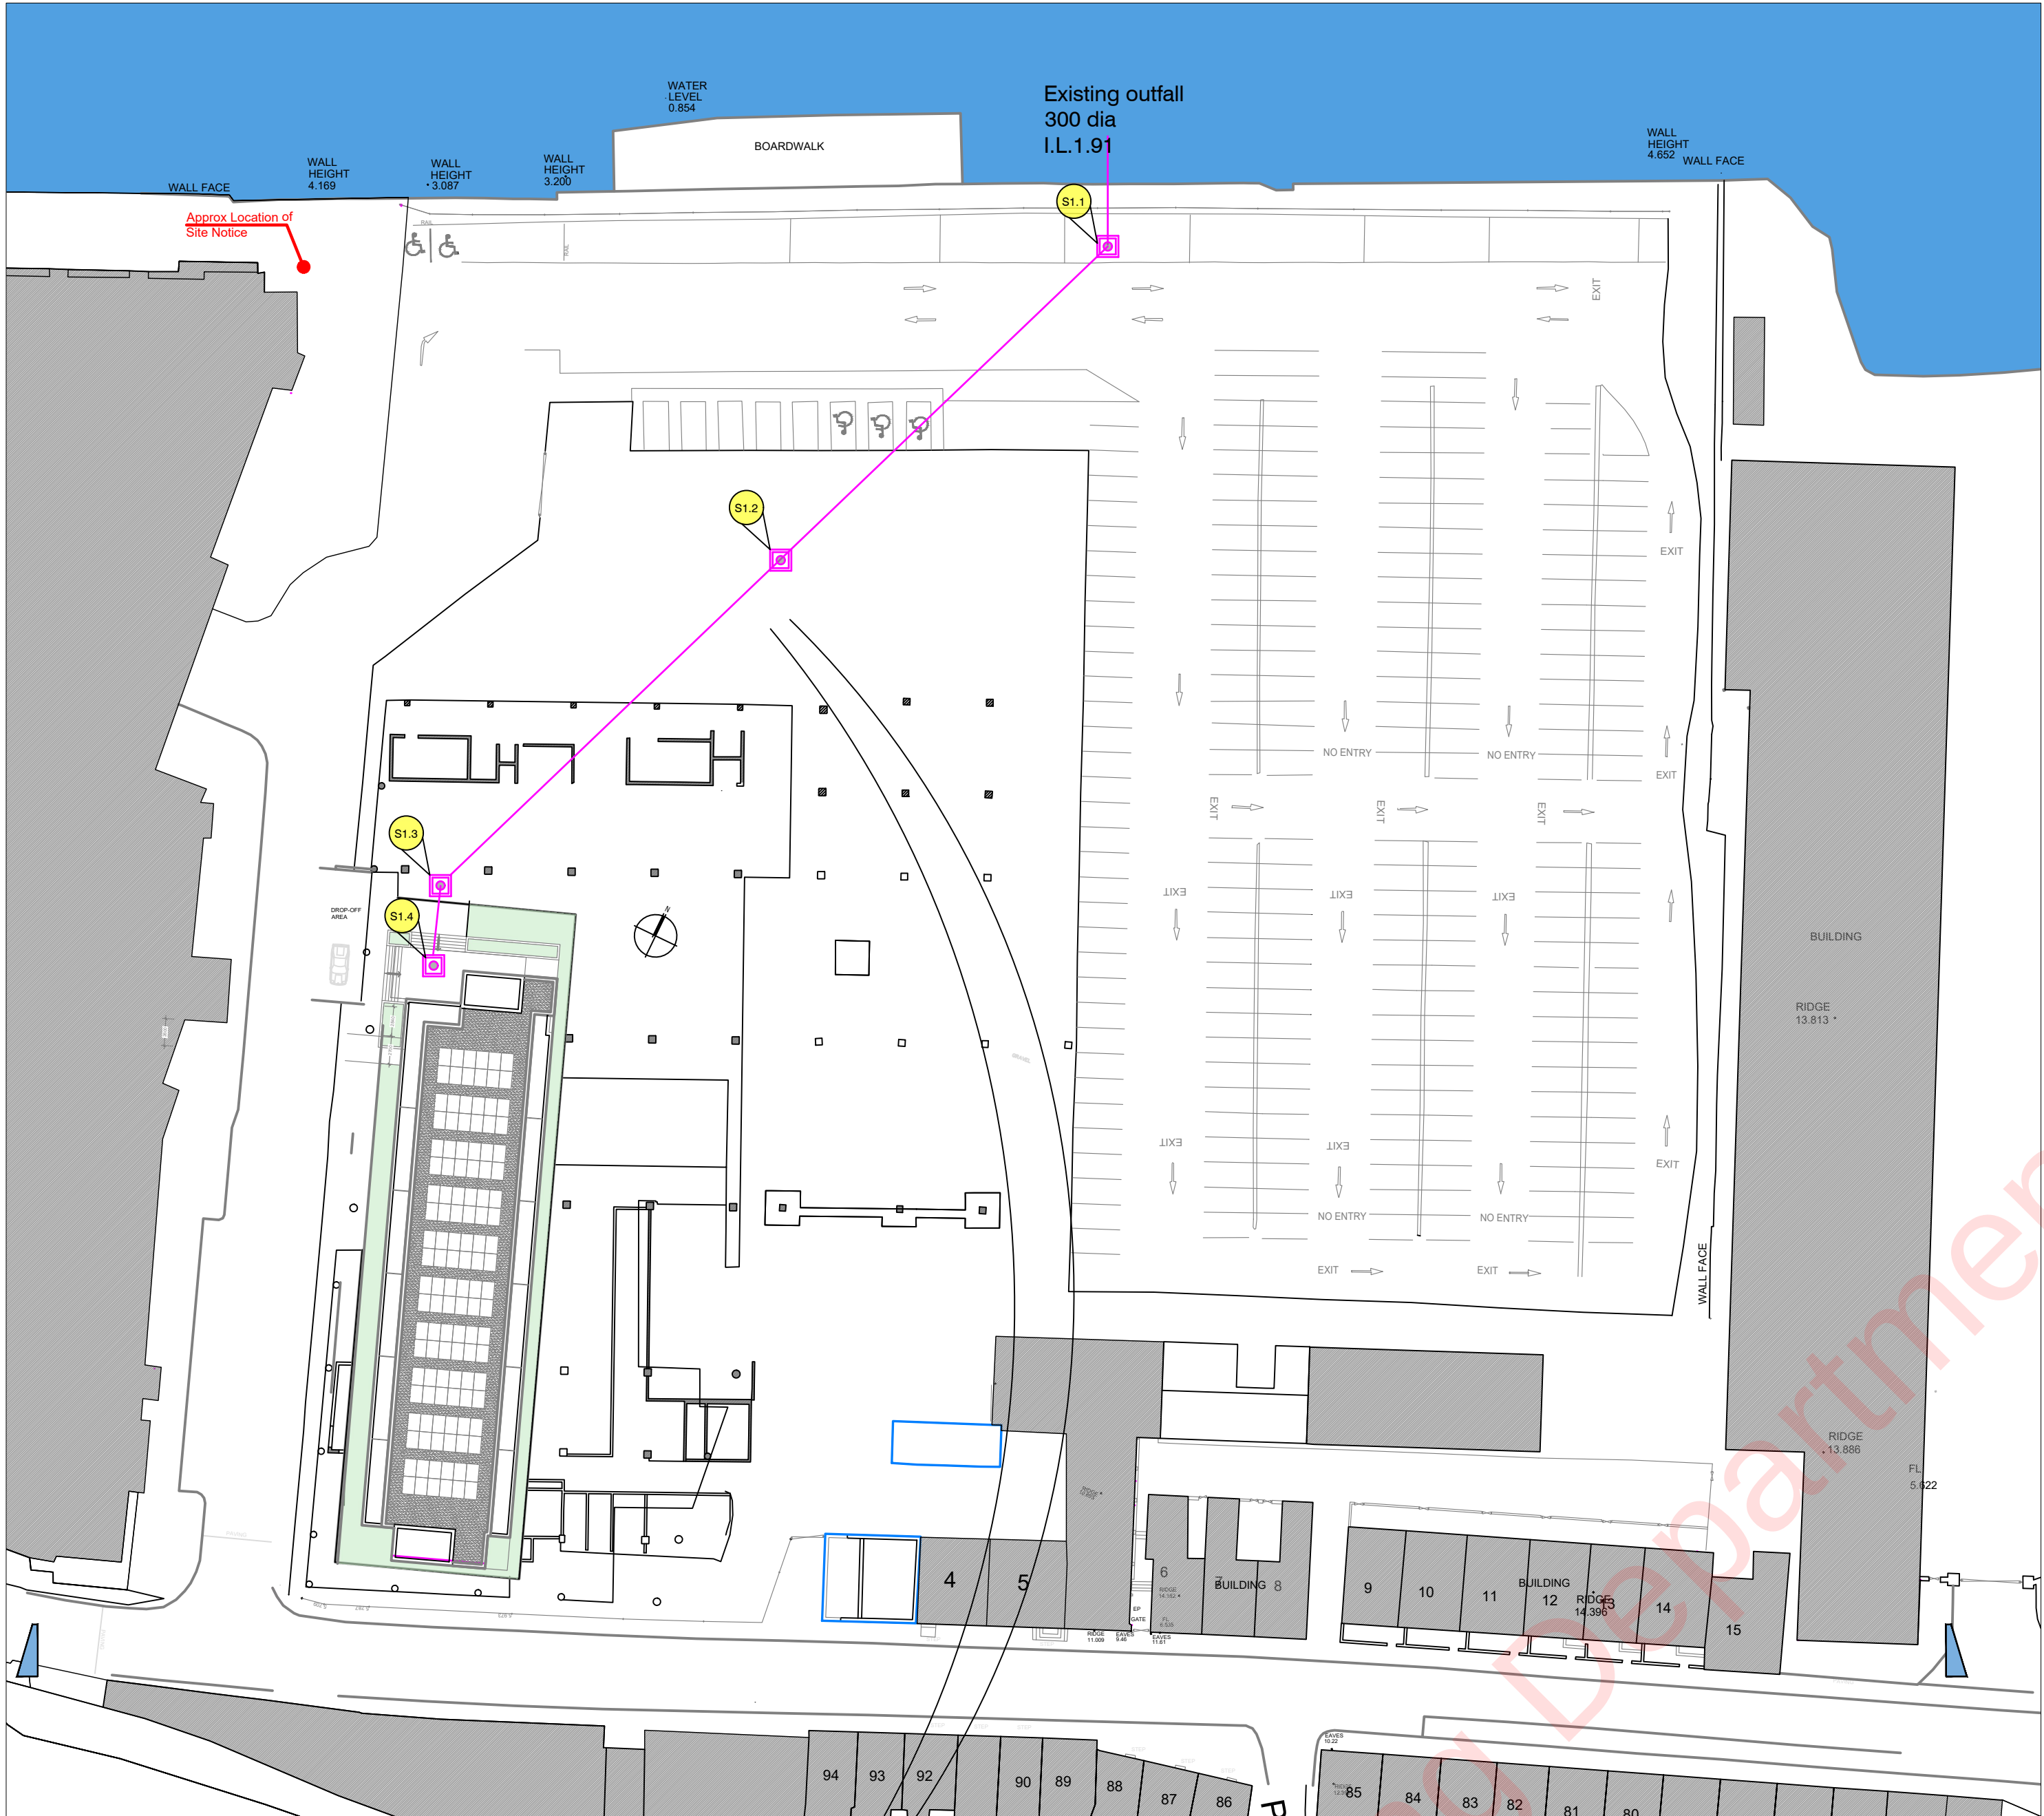

SITE PLAN (1:500)
PROPOSED SURFACE WATER DRAINAGE

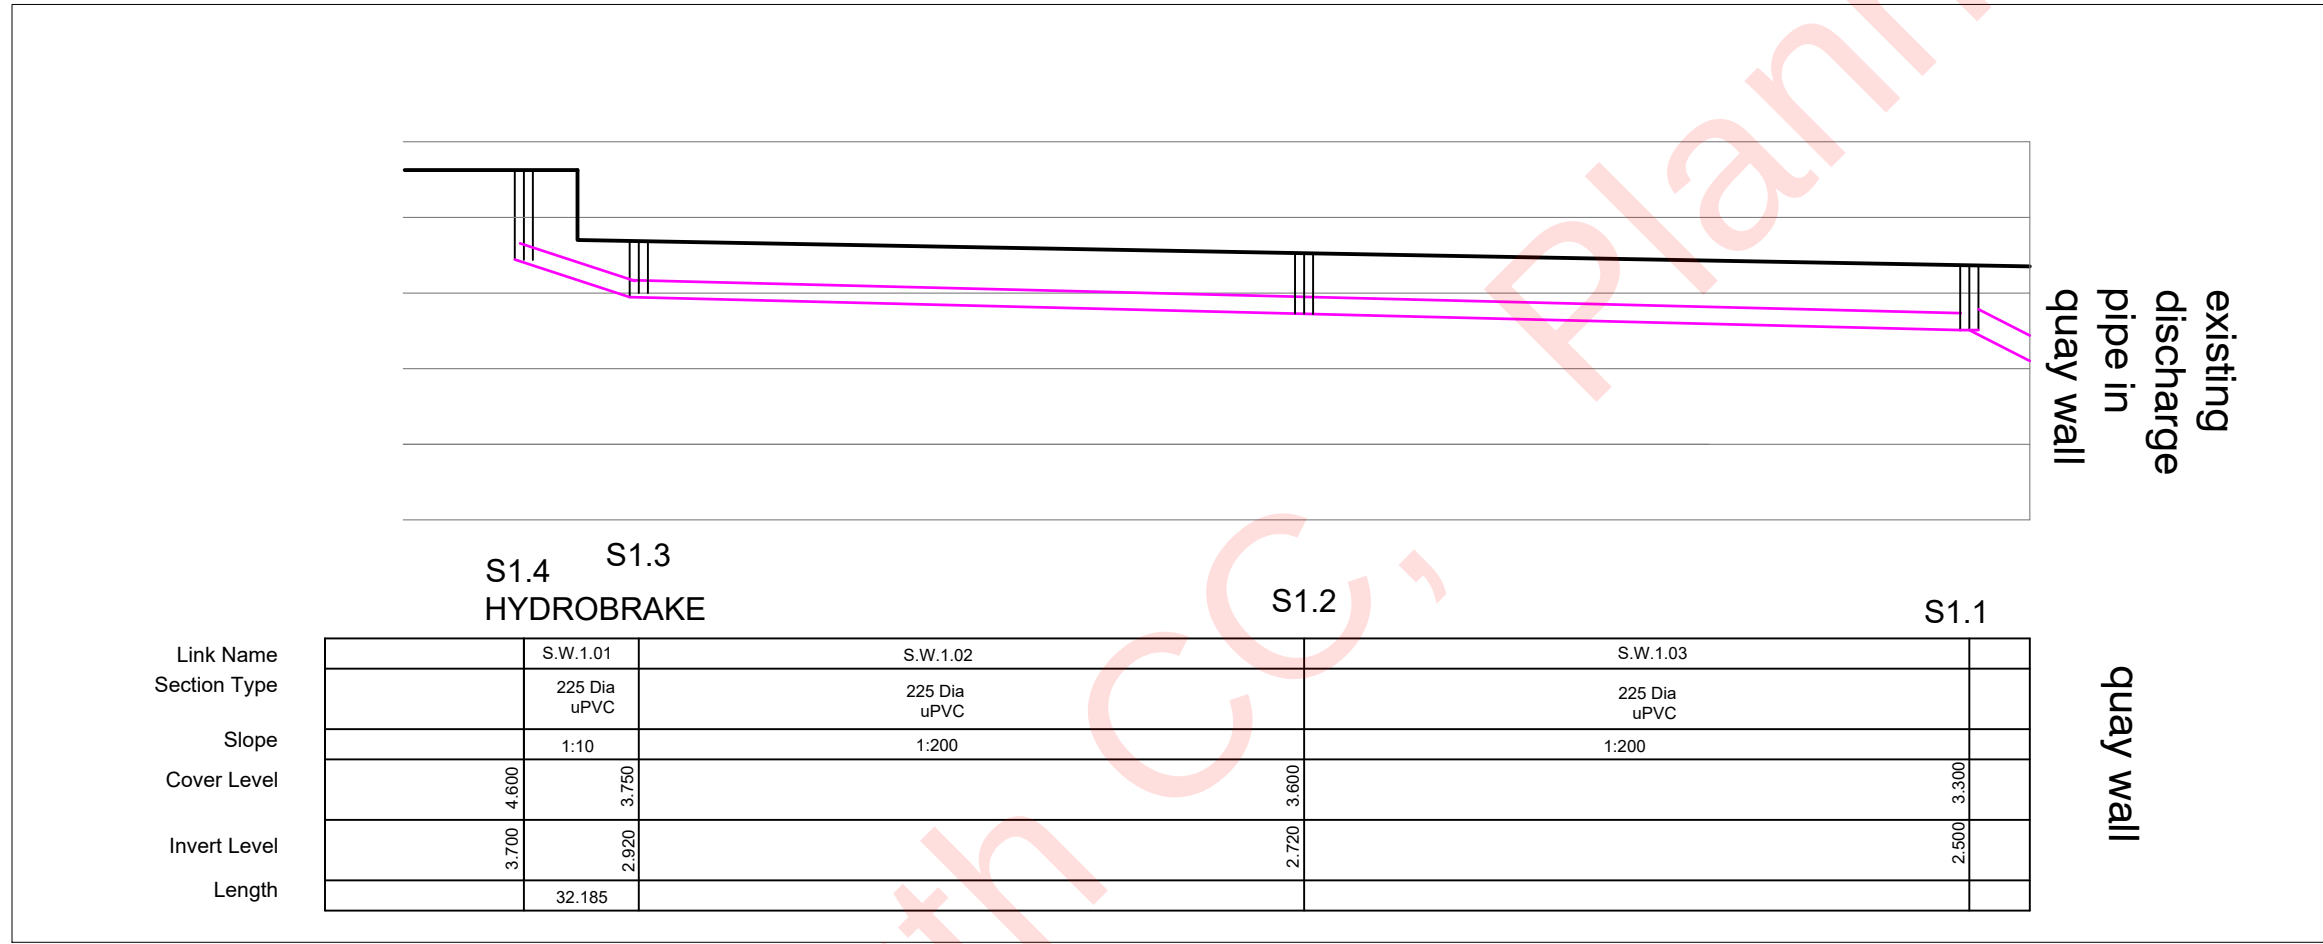

SURFACE WATER DRAINAGE RUN 01

SURFACE WATER DRAINAGE

Surface water will be collected a retaining tank as per Drg. Serv. 01 Rev B
It is to be discharged to an attenuation manhole with a Hydrobrake limiting flow to 2l/s
From there will be carried across the car park (Drainage run 01 below) to an existing outlet in the quay wall currently used to discharge water (unattenuated) from the same area.
The land and the discharge pipe are in the ownership of the applicant and as no additional volume of water is proposed to be discharged, the clients current right to discharge will not require to be altered.