


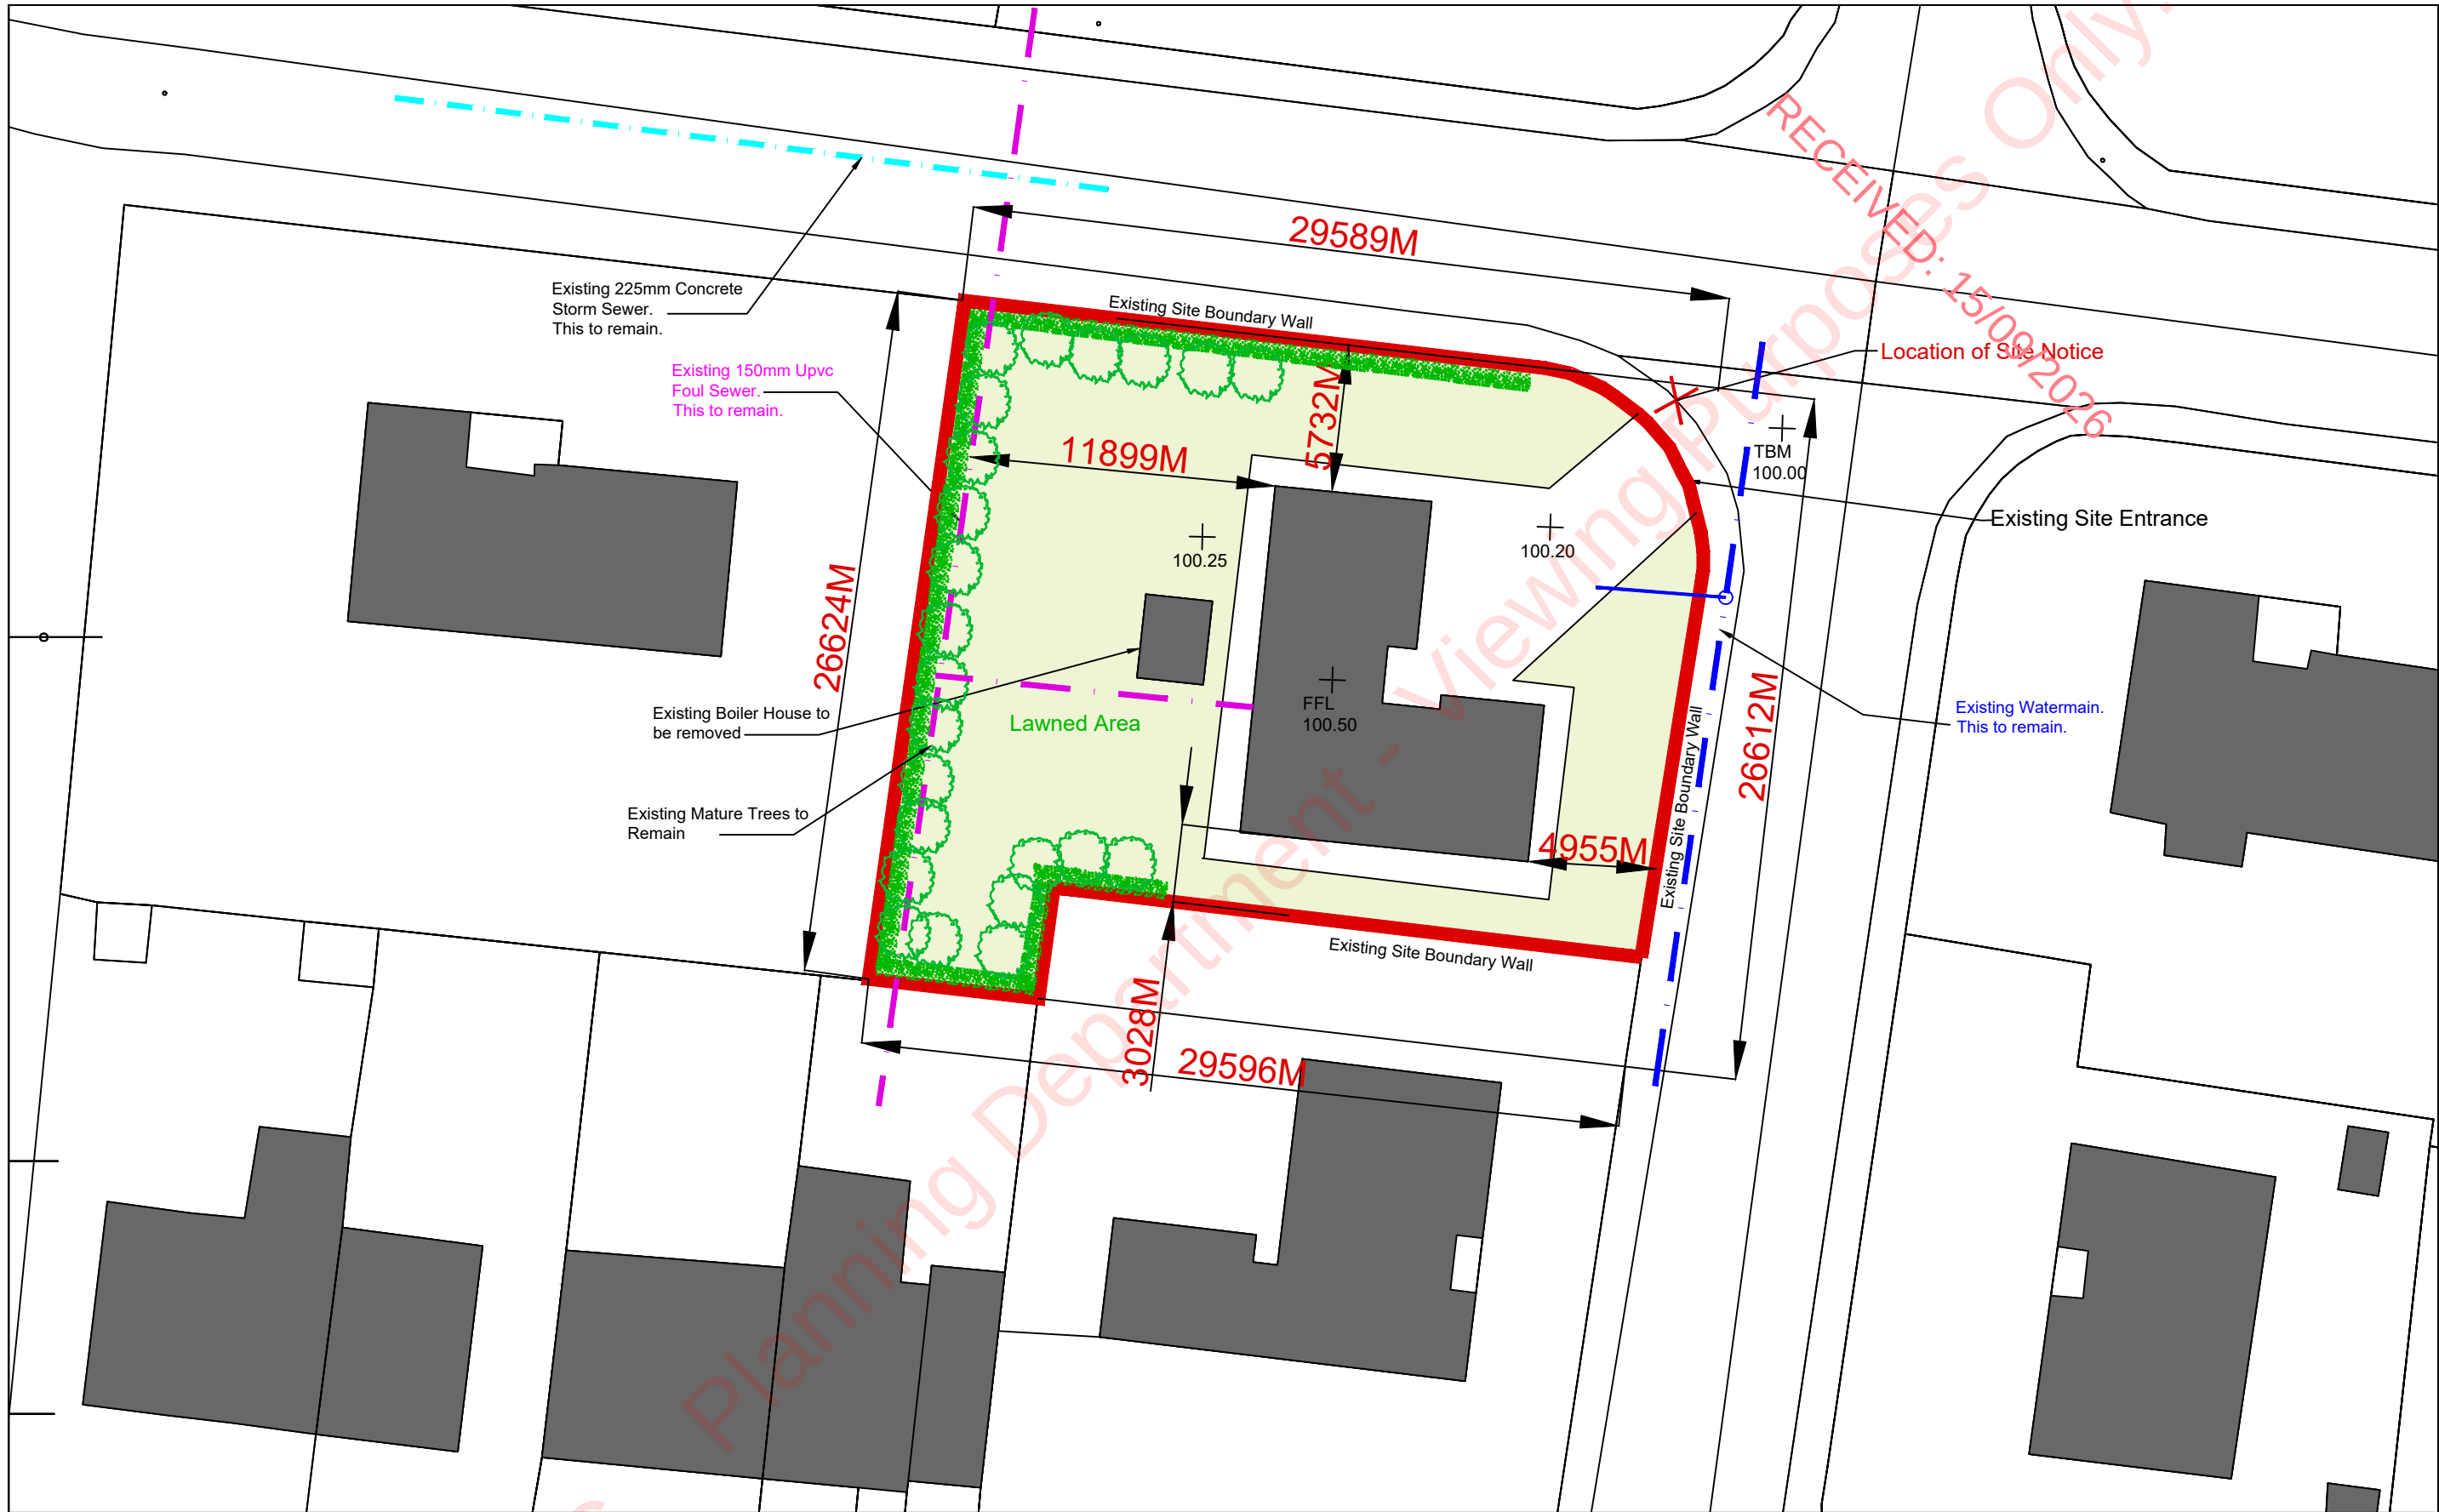

2.0	01/01/2022	DISCUSSION PURPOSES ONLY
3.0		
4.0		
5.0		
6.0		
7.0		
8.0		
9.0		
10.0		

LEGEND
SITE OUTLINED IN RED
Area of Site: 680m2 or 0.680 Ha

OSI REF: 50520565_1



- NOTES:
1. THIS DRAWING IN WHOLE OR IN PART SHALL NOT BE COPIED WITHOUT THE PRIOR PERMISSION
 2. ALL WORKS TO COMPLY WITH THE CURRENT BUILDING REGULATIONS.
 3. DO NOT SCALE.
 4. UNLESS SPECIFICALLY NOTED AS "BY OTHERS" THE MAIN CONTRACTOR IS TO SUPPLY AND INSTALL ALL MATERIALS AND BUILDING ELEMENTS INDICATED ON THE DRAWINGS AND ASSOCIATED SPECIFICATIONS.
 5. CLIENT, CONTRACTOR & NOMINATED SUPPLIER LISTS ARE NOTED IN THE PROJECT PRELIMINARY DOCUMENT.

NOTE:

The Engineer's drawings and specifications are indicative of design intent only and define the performance criteria. The relevant specialist sub-contractors for each specialist envelope package shall be fully responsible for developing and completing the design in accordance with the above and other Contract Documents, taking into account any additional criteria which, with this specialist knowledge, they believe are relevant.

The envelope specialist subcontractors are responsible for coordination and completion of all whole system specifications and drawings, in accordance with requirements of all manufacturer warranty conditions.

It should be noted that this is a Planning drawing only and therefore is limited in its capacity to convey the total information, details and specification necessary to complete the works.

Any works carried out which is not covered here will be the responsibility of the person carrying out the works.

As these drawings are prepared as planning drawings only, it is strongly recommended that before any work commences, the Surveyor be consulted, in order that full working drawings, details and specifications be prepared.

CLIENT: BRUCE & PATRICIA BUCKLER

PROJECT: PROPOSED EXTENSION AND ALTERATIONS TO EXISTING DWELLING AT , CROCH LIATH, NO 5, AVENUE PARK,DUNDALK, CO LOUTH, A91 F2N2.

SCALE: A3 @ 1:250

DATE: 10.08.2026

DRAWING TITLE: EXISTING SITE LAYOUT

DRAWING NUMBER: PL - 26-1038 - 2.0

USE FIGURED DIMENSIONS ONLY

DRAWING SUBJECT TO COPYRIGHT ©